


SIGHT DISTANCE  
 AVERAGE GRADE -1.0%  
 DISTANCE REQUIRED 400'  
 ACTUAL DISTANCE +400'

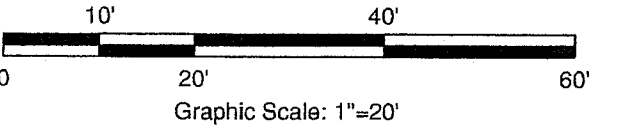

SIGHT DISTANCE  
 AVERAGE GRADE -1.0%  
 DISTANCE REQUIRED 400'  
 ACTUAL DISTANCE +400'

**LEGEND**

- 495 Existing Contour Line
- 494 Existing Contour Line
- Existing Trees
- Existing Features
- Existing Water Line
- Existing Sanitary Line
- Existing Stormwater Line
- Existing Gas Line
- Existing Overhead Line
- 498 Proposed Contour Line
- Proposed Trees
- Proposed Features
- Proposed Water Line
- Proposed Sanitary Line
- Proposed Stormwater Line
- Proposed Light Standard

This document, and all reports, plans, specifications, field data, notes and other documents, including all documents on electronic media, prepared by LANDMARK Engineers, Inc. as instruments of service shall remain the sole and exclusive property of LANDMARK Engineers, Inc. The information contained herein is licensed only for limited use by the intended recipient, and no license, permission or authority is extended, directly or implied, to any party without the written authorization of LANDMARK Engineers, Inc.

General Notes  
 PennDOT Permit No. 06058430

No.	Revision/Issue	Date
2	Revised Per Township Engineers Letter Dated August 22, 2005	08-31-05
1	Revised Per Township Engineers Letter Dated June 23, 2005	07-01-05

Firm Name and Address  
**LANDMARK ENGINEERS, INC.**  
 555 SOUTH SECOND STREET  
 BUILDING B, SUITE 300  
 COLLEGEVILLE, PA 19426  
 TEL: (610)489-4010 FAX: (610)489-5510

Sheet No. 12 of 13  
 Drawn By S.P.K.  
 Checked By A.T.S.  
 Drawing Title  
**Penn DOT Plan**

Project Name and Address  
**Evergreen Road Self Storage**  
 Limerick Township  
 Montgomery County, PA

Project L068.001  
 Date 4-08-05  
 Scale 1"=20'

Drawing No. **12**